


ZAE DE PLAISANCE

PLAN DE BORNAGE

Echelle: 1/1000°

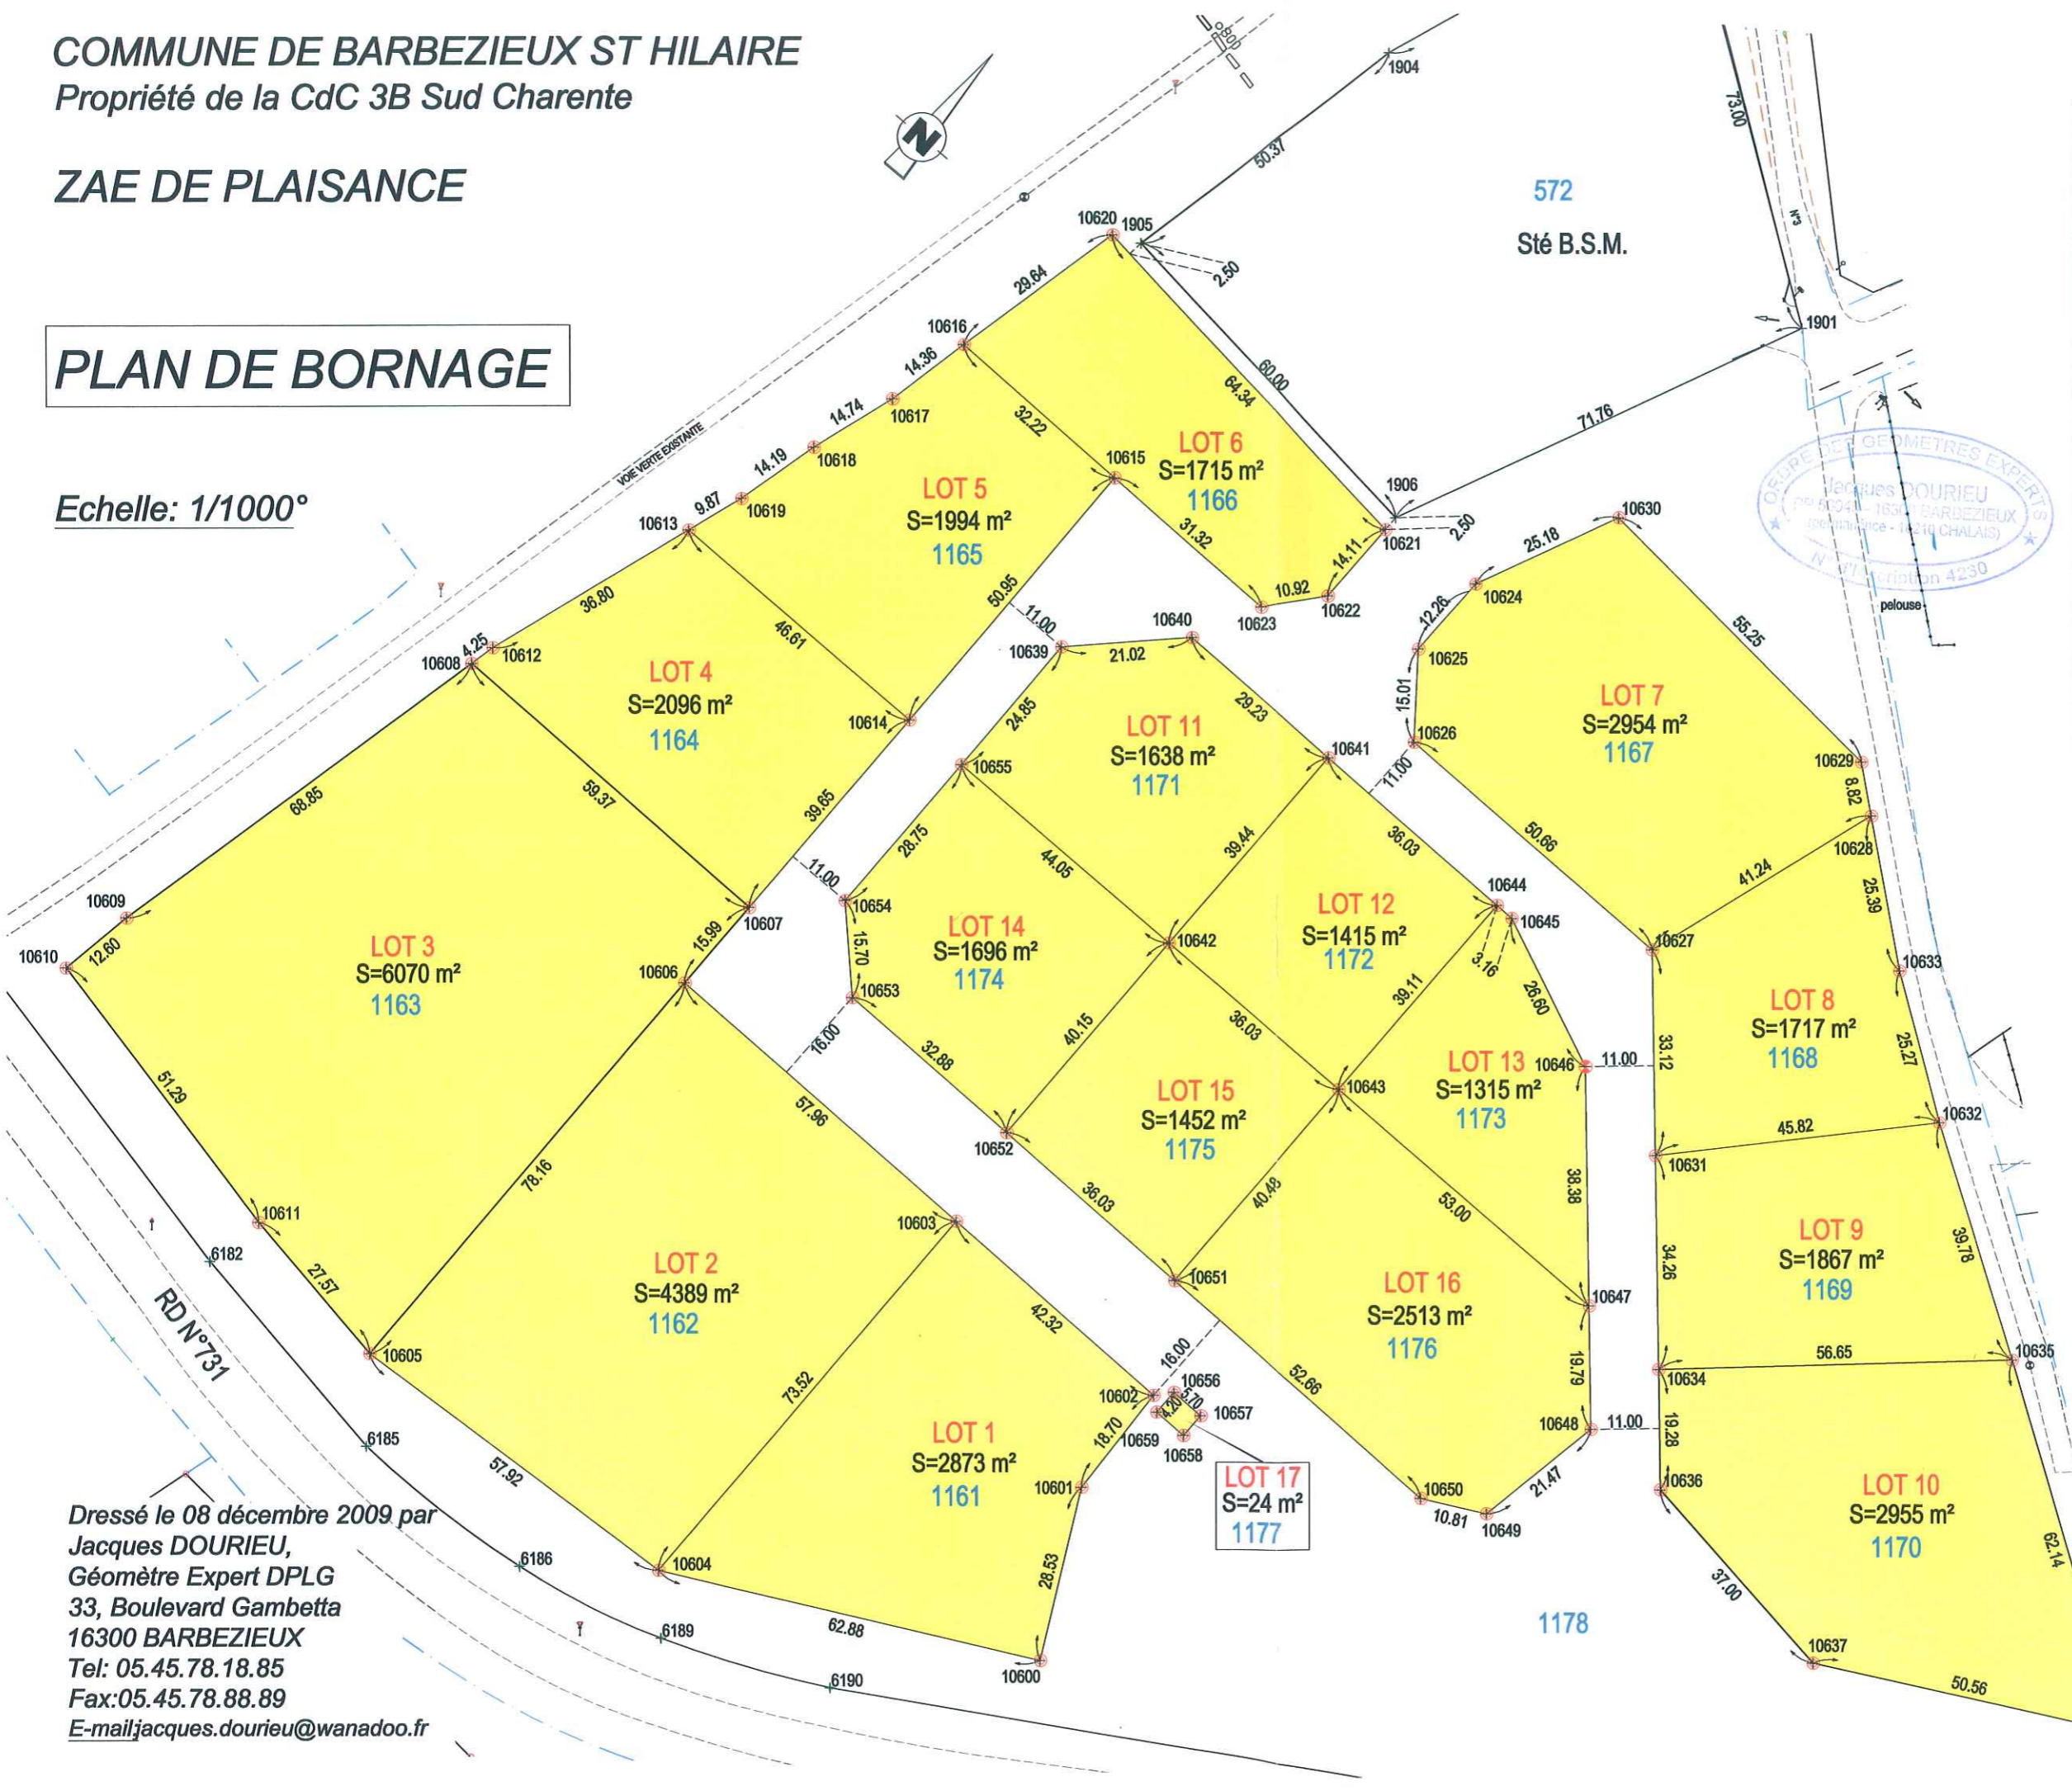

Dressé le 08 décembre 2009 par
 Jacques DOURIEU,
 Géomètre Expert DPLG
 33, Boulevard Gambetta
 16300 BARBEZIEUX
 Tel: 05.45.78.18.85
 Fax: 05.45.78.88.89
 E-mail: jacques.dourieu@wanadoo.fr

MATRICULE	X	Y
1901	1453789.002	5145048.456
1905	1453703.824	5144983.947
1906	1453763.764	5144981.281
6182	1453711.693	5144762.439
6185	1453750.385	5144758.879
6186	1453781.441	5144762.375
6189	1453805.672	5144770.099
6190	1453830.543	5144783.433
6192	1453920.868	5144846.051
8466	1453726.365	5145085.948
9100	1454018.143	5144904.540
9101	1453987.210	5144886.805
10600	1453851.536	5144810.155
10601	1453836.854	5144834.619
10602	1453834.847	5144853.215
10603	1453792.589	5144850.924
10604	1453797.753	5144777.586
10605	1453740.352	5144769.845
10606	1453734.718	5144847.804
10607	1453733.566	5144863.748
10608	1453674.287	5144860.534
10609	1453663.427	5144792.543
10610	1453662.178	5144780.002
10611	1453712.896	5144772.371
10612	1453674.955	5144864.728
10613	1453684.194	5144900.354
10614	1453730.708	5144903.298
10615	1453727.036	5144954.116
10616	1453694.863	5144952.376
10617	1453692.771	5144938.169
10618	1453689.206	5144923.864
10619	1453686.682	5144909.903
10620	1453699.619	5144981.631
10621	1453763.900	5144978.772
10622	1453764.662	5144964.683
10623	1453758.307	5144955.807
10624	1453780.313	5144982.678
10625	1453781.065	5144968.770
10626	1453791.068	5144957.578
10627	1453841.658	5144960.313
10628	1453851.596	5145000.334
10629	1453844.412	5145005.449
10630	1453789.170	5145006.252
10631	1453865.216	5144937.037
10632	1453894.005	5144972.689
10633	1453872.334	5144985.682
10634	1453889.590	5144912.954
10635	1453928.956	5144953.688
10636	1453903.308	5144899.400
10637	1453940.216	5144896.767
10638	1453983.204	5144923.375
10639	1453739.896	5144928.776
10640	1453753.793	5144944.546
10641	1453782.977	5144946.124
10642	1453785.650	5144906.776
10643	1453821.607	5144909.052
10644	1453818.957	5144948.070
10645	1453822.111	5144948.240
10646	1453847.196	5144939.378
10647	1453874.501	5144912.400
10648	1453888.580	5144898.488
10649	1453886.153	5144877.157
10650	1453876.932	5144871.520
10651	1453824.350	5144868.669
10652	1453788.370	5144866.719
10653	1453755.536	5144864.939
10654	1453743.759	5144875.315
10655	1453741.687	5144903.993
10656	1453836.856	5144855.827
10657	1453842.548	5144856.135
10658	1453842.775	5144851.941
10659	1453837.083	5144851.633

Légende:
 ● Borne nouvelle
 ⊕ Tige de borne
 --- Application cadastrale